



Parliamentary Counsellor.

REPUBLIC OF NAURU

Government Gazette

Published by Authority

No. 59

24th September, 1980

Nauru.

G.N. No. 310/1980

NAURU PUBLIC SERVICE ACT 1961-1979

VACANCY : SECTION 20

Applications are invited from persons both inside and outside the Public Service for appointment, promotion or transfer to the following positions:

Department of Health & Education

(Directorate of Education)

Position: Liaison Officer Male Adult
Salary: T4 \$5498 - 5786
Duties: To be responsible to the Headmaster, Nauru Secondary School for the following:

1. Supervise and direct Caretakers/cleaners.
2. Liaison with the Handyman.
3. Arrange Works requisitions and follow up same.
4. Prepare monthly returns for the school.
5. Assist in taking delivery of stores and supplies and with stocktakes.
6. Maintain registers of plant and equipment and attractive stores, conduct handovers to new staff and takeovers from departing staff.
7. Investigate pupil absenteeism, including visits to homes; prepare charge sheets and conduct prosecutions when required to do so.
8. Other duties as required by the Headmaster

Qualifications: The applicant must be thoroughly reliable and of sober habits. Experience as a teacher would be an advantage but is not essential. Clerical experience and accuracy in keeping records are most essential.

Applications should be lodged in writing stating name, age, education and experience, with the Chief Secretary before 4.30 pm on 3rd October, 1980.

Dated this 11th day of September 1980.

G.S. Mataika,
PUBLIC SERVICE COMMISSIONER.

G.N. No. 311/1980

PUBLIC SERVICE ACT 1961-1979VACANCIES - SECTION 20

Applications are invited from persons both inside and outside the Public Service for appointment, promotion or transfer to the following positions:

DEPARTMENT OF ISLAND DEVELOPMENT AND INDUSTRYDIRECTORATE OF CIVIL AVIATION

- Position: Senior Project Officer
- Salary: AP6/7 \$8,822 - 10,262 per annum
- Duties: Responsible to the Director of Civil Aviation for the co-ordination and running of the safety, operational and technical function of the Civil Aviation Authority.
- A. Preparation and organisation of basic data for annual estimates (over \$15M per annum)
 - B. Administer and supervise the activities of the authority relating to -
 - (1) Fire Services
 - (2) Air Traffic Control Services
 - (3) Airline Traffic Communications
 - (4) Cabin services personnel (in liaison with Chief Hostess.
 - C. Preparation of charter services in liaison with operation department and billings in liaison with Treasury.
 - D. Administer the budget control procedures of the Department.
 - E. Preparation of draft reports for submission to Ministers.
 - F. Supervise the activities of the Project Officer.
 - G. Any other duties as shall be required from time to time.
- Qualifications: Proven organisational ability. A University degree or equivalent qualification in a technical profession would be an advantage. Preference will be given to applicants who have proven ability in preparation of reports in clear, concise and effective English.

G.N. No. 311/1980 (Cont'd)

Applications: Should be lodged in writing stating name, age, education, qualifications and experience with the Chief Secretary no later than 4.30 p.m. on Tuesday 30th September, 1980

Dated this 15th day of September, 1980.

G.S. Mataika,
PUBLIC SERVICE COMMISSIONER.

G.N. No. 312/1980

PUBLIC SERVICE ACT 1961-1979

VACANCY : SECTION 20

Applications are invited from Nauruans both inside and outside the Public Service for appointment, promotion or transfer to the following position:

DEPARTMENT OF ISLAND DEVELOPMENT & INDUSTRY

(DIRECTORATE OF LANDS & SURVEY)

Position: Typist
Salary: \$4346 -\$4682 M1/C1.
Duties: Provide typing duties as required by senior officers of the Directorate.
Qualifications: General typing experience..

Applications should be lodged in writing, stating name, age, education, qualifications and experience with the Chief Secretary (C/- Nauruan Affairs) no later than 4.30 p.m. Friday 3rd October, 1980.

Dated this 16th day of September, 1980.

G.S. Mataika,
PUBLIC SERVICE COMMISSIONER.

G.N. No. 313/1980

PUBLIC SERVICE ACT 1961-1979
NOTICE OF APPOINTMENT ON PROBATION
DEPARTMENT OF ISLAND DEVELOPMENT & INDUSTRY
(DIRECTORATE OF LANDS & SURVEY)

It is notified for general information that under the provisions of Section 19 of the Public Service Act, the following appointments with effect from 9th September, 1980 shall be probationary until confirm or otherwise.

<u>NAME:</u>	<u>POSITION:</u>	<u>SALARY:</u>
OBETA, Adun	Chainman	\$4454 - \$5054 (T1/2)
CAIN, Phillip	Chainman	\$4454 - \$5054 (T1/2)

Dated this 16th day of September, 1980.

G.S. Mataika,
PUBLIC SERVICE COMMISSIONER.

G.N. No. 314/1980

PUBLIC SERVICE ACT 1961-1979
NOTICE OF PROMOTION

The provisional promotion of the following officer with effect from 9th September, 1980 is notified for information:

DEPARTMENT OF ISLAND DEVELOPMENT & INDUSTRY
(DIRECTORATE OF LANDS & SURVEY)

<u>NAME</u>	<u>PROMOTED FROM:</u>	<u>PROMOTED TO:</u>
BENJAMIN, Brenda	Typist, \$4346-\$4582 (M1/C1.)	Higher Clerical Officer, \$5138-\$5426 (C3).

Any officers of the Public Service may appeal against the above promotion as provided under Section 25 of the Public Service Act. Appeals should be based on one or other of the grounds set out in Section 25 (2) and should be lodged in writing, stating the grounds of appeal with the Public Service Commissioner within seven days after the date of this Gazette.

Dated this 16th day of September, 1980.

G.S. Mataika,
PUBLIC SERVICE COMMISSIONER.

G.N. No. 315/1980

SPECIAL NOTICE

1. The Nauru Lands Committee will be dealing with the estates of the following deceased persons at the Nauru Domaneab in Uaboe district at times and dates as indicated herunder :-

<u>Estate</u>	<u>Time</u>	<u>Date</u>
Ivan Basil Hiram	9.30 am	22/9/80
Eirinen Kapua	2.30 pm	-do-
Bureka Daniel Kakiauea	9.30 am.	23/9/80
Obeta	2.30 pm.	-do-
Eigogo Abawo	9.30 am.	24/9/80
Rudolph Harris	2.30 pm	-do-
Dagaiyedi Daguape	9.30 am	25/9/80
Depoudu Abaubo	2.30 pm	-do-
Rob Roy Grundler	9.30 am	26/9/80

Those who have interests in th above estates are invited to attend.

J.A. Daguape,
VICE CHAIRMAN.

G.N. No. 316/1980

SPECIAL NOTICE

With the agreement of both Knox Herman and Tulpe Mau for the trusteeship of their land to be deleted of their deceased father nameiv Herman Tulenoa and put Eimon Kun inplace.

J.A. Daguape,
VICE CHAIRMAN.

G.N. No. 317/1980

Determination of the Beneficiaries of the Estate of the late Jerry Itsimaera of Nibok District.

E S T A T E

1. The Nauruan Lands Committee has ascertained that the late Jerry Itsimaera had been determined by the decisions of the Nauru Lands Committee (or its predecessor the Lands Committee to be the owner of the following lands:-

District	Portion No.	Type of Name	Name of Land	Gazette Notice of Ownership	Share
Aiwo	456	P.L.	Eateibogaode	53/72	1/32
Nibok	181	C.L.	Anebobwija	53/72	1/8
Nibok	79	P.L.	Amero	53/72	1/40
Nibok	98	P.L.	Eamen	53/72	1/40
Nibok	123	P.L.	Ati	53/72	1/40
Nibok	80	P.L.	Ati	53/72	1/120
Nibok	236	C.L.	Ati	53/72	1/8
Anabar	66	P.L.	Meterao	41/79	1/48
Anibare	276	P.L.	Debidouwe	6/73	1/24
Buada	301	C.L.	Awiriria	36/68	1/270
Nibok	11	P.L.	-	36/68	1/45
Nibok	36	P.L.	-	36/68	1/45
Nibok	47	P.L.	-	36/68	1/45

G.N. No. 317/1980

DETERMINATION OF BENEFICIARIES

2. The Nauru Lands Committee has determined that the beneficiaries of the estate of the late Jerry Itsimaera are:-

(a) in respect of the land shown in Paragraph 1 above:

District	Port. No.	Name of Land	Beneficiaries	Share
Aiwo	456	Eateibogaode	Ekedu Rarube J.Itsimaera	1/224
			Margie Cain	1/224
			Johannes Richard J.I.	1/224
			Joachim Eric Dangea J.I.	1/224
			Lucia Eidamauw J.I.	1/224
			Maria Sarina Einang	1/224
			Eigadeiy J.I. (LTO)	1/224
Nibok	181	Anebobwija	Ekedu Rarube J.I.	1/56
			Margie Cain	1/56
			Johannes Richard J.I.	1/56
			Joachim Eric Dangea J.I.	1/56
			Lucia Edamauw J.I.	1/56
			Maria Sarina Einang J.I.	1/56
			Eigadeiy J.I. (LTO)	1/56

G.N. No. 317/1980 (Cont'd)

Nibok	79	Amero	Ekedu Rarube J.I.	1/280
			Margie Cain	1/280
			Johannes Richard J.I.	1/280
			Joachim Eric Dangea J.I.	1/280
			Lucia Edamauw J.I.	1/280
			Maria Sarina Einang J.I.	1/280
			Eigadeiy J.I. (LTO)	1/280
Nibok	98	Eamen	As for Portion 79 P.L. Nibok	
Nibok	123	Ati	As for Portion 79 P.L. Nibok	
Nibok	80	Ati	Ekedu Rarube J.I.	1/840
			Margie Cain	1/840
			Johannes Richard J.I.	1/840
			Joachim Eric Dangea J.I.	1/840
			Lucia Edamauw J.I.	1/840
			Maria Sarina Einang J.I.	1/840
			Eigadeiy J.I. (LTO)	1/840
Nibok	236	Ati	As for Portion 181 C.L. Nibok	
Anibare	276	Debidouwe	Ekedu Rarube J.I.	1/168
			Margie Cain	1/168
			Johannes Richard J.I.	1/168
			Joachim Eric Dangea J.I.	1/168
			Lucia Edamauw J.I.	1/168
			Maria Sarina Einang J.I.	1/168
			Eigadeiy J.I. (LTO)	1/168
Anibare	66	Meterao	Ekedu Rarube J.I.	1/336
			Margie Cain	1/336
			Johannes Richard J.I.	1/336
			Joachim Eric Dangea J.I.	1/336
			Lucia Edamauw J.I.	1/336
			Maria Sarina Einang J.I.	1/336
			Eigadeiy J.I. (LTO)	1/336
Buada	301	Awiriria	Ekedu Rarube J.I.	1/1890
			Margie Cain	1/1890
			Johannes Richard J.I.	1/1890
			Joachim Eric Dangea J.I.	1/1890
			Lucia Edamauw J.I.	1/1890
			Maria Sarina Einang J.I.	1/1890
			Eigadeiy J.I. (LTO)	1/1890
Nibok	11	-	Ekedu Rarube J.I.	1/315
			Margie Cain	1/315
			Johannes Richard J.I.	1/315
			Joachim Eric Dangea J.I.	1/315
			Lucia Edamauw J.I.	1/315
			Maria Sarina Einang J.I.	1/315
			Eigadeiy J.I. (LTO)	1/315
Nibok	36	-	As for Portion 11 P.L. Nibok	
Nibok	47	-	As for Portion 11 P.L. Nibok	

NOTE

Any person who is dissatisfied with this decision of the Nauru Lands Committee may appeal to the Supreme Court within 21 days of the publication of this notice.

J.A. Daguape,
VICE CHAIRMAN.

G.N. No. 318/1980

Determination of the Beneficiaries of the Estate of the late Lily Corner of Anabar District.

E S T A T E

1. The Nauru Lands Committee has ascertained that the late Lily Corner had been determined by the decisions of the Nauru Lands Committee (or its predecessor the Lands Committee to be the owner of the following lands :-

District	Port. No.	Type of Land	Name of Land	Gazette Notice of Ownership	Share
Ewa	201	C.L.	Boroboren	11/75	1/3
Ewa	186	C.L.	Boroboren	51/71	1/16
Ewa	153	P.L.	Mwameiya	1/73	1/12
Ewa	7	C.L.	Arubo	1/73	1/12
Ewa	144	P.L.	Anuer	1/73	1/12
Ewa	26	P.L.	Arida	1/73	1/12
Ijuw	34	C.L.	Ganokoro	1/73	1/12
Ijuw	53	C.L.	Ganokoro	1/73	1/12
Ijuw	35	C.L.	Eatdabuarik	1/73	1/12
Ijuw	7	P.L.	Ebara	1/73	1/12
Anabar	62	P.L.	Bwokumo	1/73	1/3
Anabar	9	P.L.	Adauber	1/73	1/6
Baiti	82	P.L.	Ugino	1/73	1/12

G.N. No. 318/1980

DETERMINATION OF BENEFICIARIES

2. The Nauru Lands Committee has determined that the beneficiaries of the estate of the late Lily Corner are :-

(a) in respect of the land shown in Paragraph 1 above:

District	Port. No.	Name of Land	Beneficiaries	Share
Ewa	201	Boroboren	Dendeiy Z. Enano P. D.	1/6 1/6
Ewa	186	Boroboren	Dendeiy Z. Enano P.D.	1/32 1/32
Ewa	153	Mwameiya	Dendeiy Z. Enano P.D.	1/24 1/24
Ewa	7	Arubo	As for Portion 153 p.l. Ewa	
Ewa	144	Anuer	As for Portion 153 p.l. Ewa	
Ewa	26	Arida	As for Portion 153 p.l. Ewa	

G.N. No. 318/1980 (Cont'd)

Ijuw	34	Ganokoro	As for Portion 153 p.l.	Ewa
Ijuw	53	Ganokoro	As for Portion 153 p.l.	Ewa
Ijuw	35	Eatdabuarik	As for Portion 153 p.l.	Ewa
Ijuw	7	Ebara	As for Portion 153 p.l.	Ewa
Anabar	62	Bwokumo	Dendeiy Z.	1/6
			Enano P.D.	1/6
Anabar	9	Adaubwer	Dendeiy Z.	1/12
			Enano P.D.	1/12
Baiti	82	Ugino	Dendeiy Z.	1/24
			Enano P.D.	1/24

NOTE:

Any person who is dissatisfied with the distribution of the above estate may appeal to the Supreme Court within 21 days of the publication of this Gazette.

Dated this 4th day of September, 1980.

J.A. Daguape,
VICE CHAIRMAN.

G.N. No. 319/1980

PUBLIC SERVICE ACT 1961-1979VACANCIES : SECTION 20

Applications are invited from persons both inside and outside the Public Service for appointment, promotion or transfer to the following positions:

DEPARTMENT OF ISLAND DEVELOPMENT & INDUSTRYDIRECTORATE OF TELECOMMUNICATION

1. Position: Radio Technician
- Salary: \$9055 - \$10,164 (T8/9) Expat rate
\$6878 - \$7790 (T8/9) Nauruan
- Duties: Responsible to the Director of Telecommunications through the Senior Radio Technician for the installation and maintenance of Radio/Electronic Equipment in connection with:
- (1) Aircraft Navigational Aids
 - (2) VHF/UHF Base and Mobile System
 - (3) Coastal Radio Station
 - (4) Broadcasting Station
 - (5) Other such related duties as may be required from time to time.

G.N. No. 319/1980 (Cont'd)

Qualifications: Applicants must be in possession of a recognised technical certificate issued by a Government authority, Military authority, or Technical institute. They must be experienced in HF Radio Communication Systems. Experience with Aeronautical landing aids would also be desirable.

2. Position: Technician (cable/lines)

Salary: \$8554 - 9412 (T7/8) Expat rate
\$6458 - 7166 (T7/8) Nauruan "


Duties: Responsible to the Director of Telecommunications through the telephone engineer for the installation, repair, and maintenance of all Telephones, lines, and associated equipment.

Qualifications: Applicants must have had previous experience on Telephone line/cable installation and maintenance cable jointing, and the control of outside plant and staff.

Applications should be lodged in writing stating name, age, education, qualifications and previous experience with the Chief Secretary (C/- S.A.O.) no later than 4.30 pm Friday 3rd October, 1980.

G.S. Mataika,
PUBLIC SERVICE COMMISSIONER.

DISTRICT OF AIWO
SCALE 1: 50'

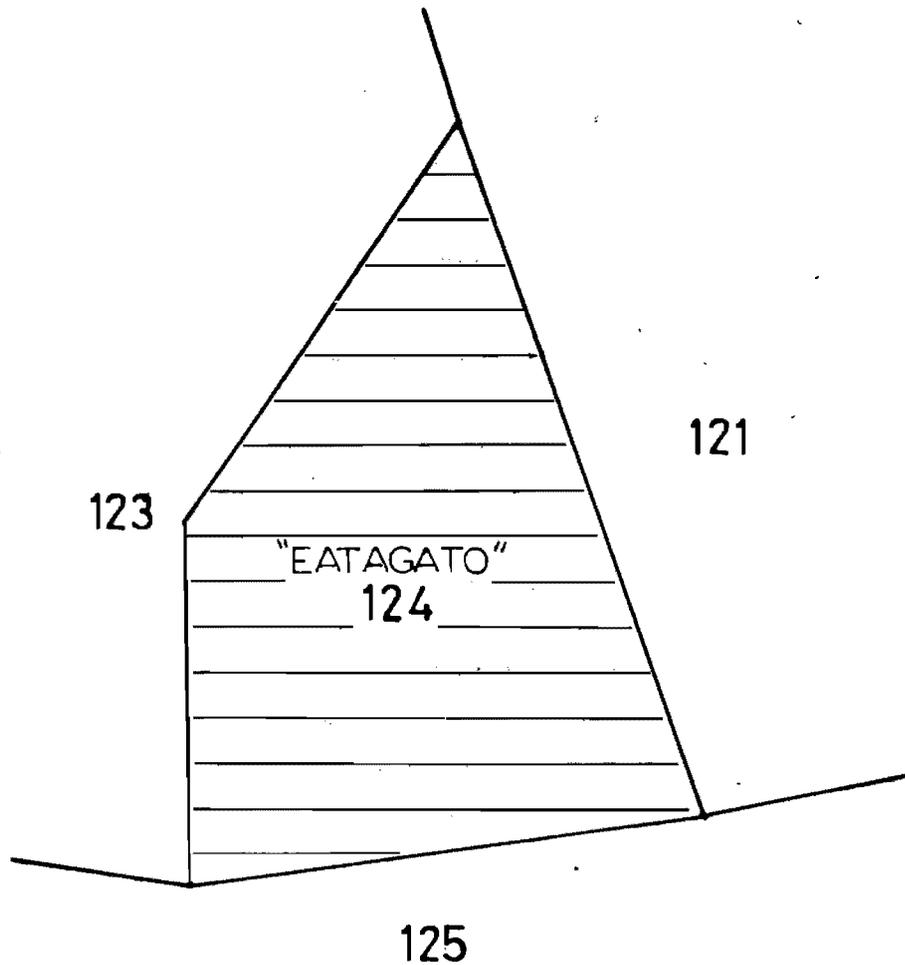

CLASSIFICATION OF LAND


BY VIRTUE of the powers vested in me by SECTION 7 of the LANDS ACT 1976, I HEREBY classify the land shown hatched on the plan herein as NON-PHOSPHATE BEARING.


(KENAS AROI)

A/MINISTER

FOR ISLAND DEVELOPMENT AND INDUSTRY

DISTRICT OF ANETAN
SCALE 1:50'

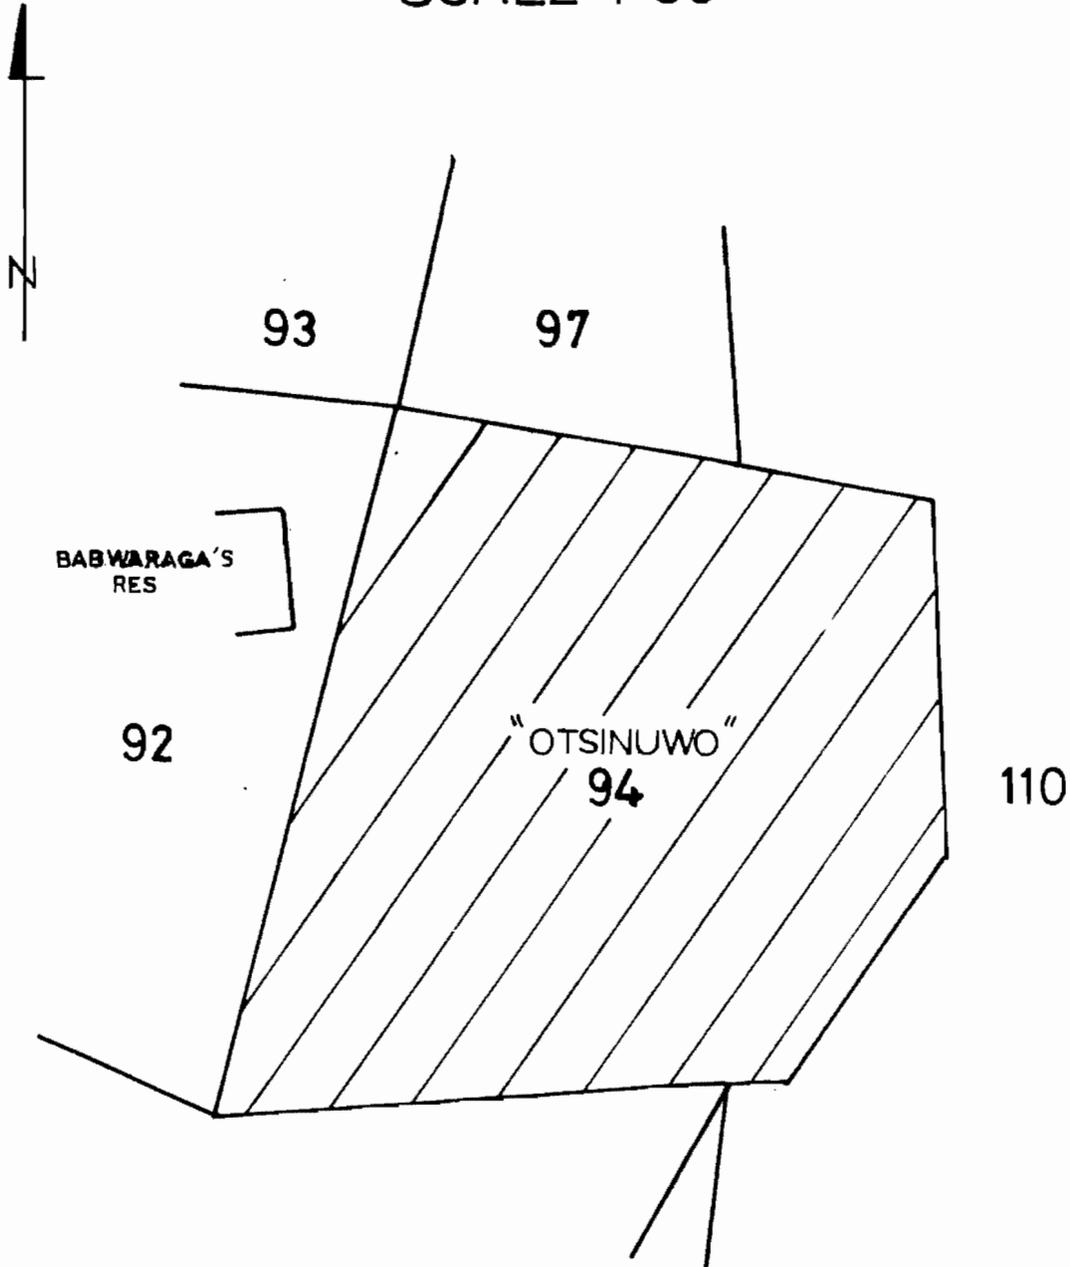

CLASSIFICATION OF LAND


BY VIRTUE of the powers vested in me by SECTION 7 of the LANDS ACT 1976, I HEREBY classify the land shown hatched on the plan herein as NON-PHOSPHATE BEARING.


(KENAS AROI)

A/MINISTER

FOR ISLAND DEVELOPMENT AND INDUSTRY

DISTRICT OF ANETAN
SCALE 1:50'

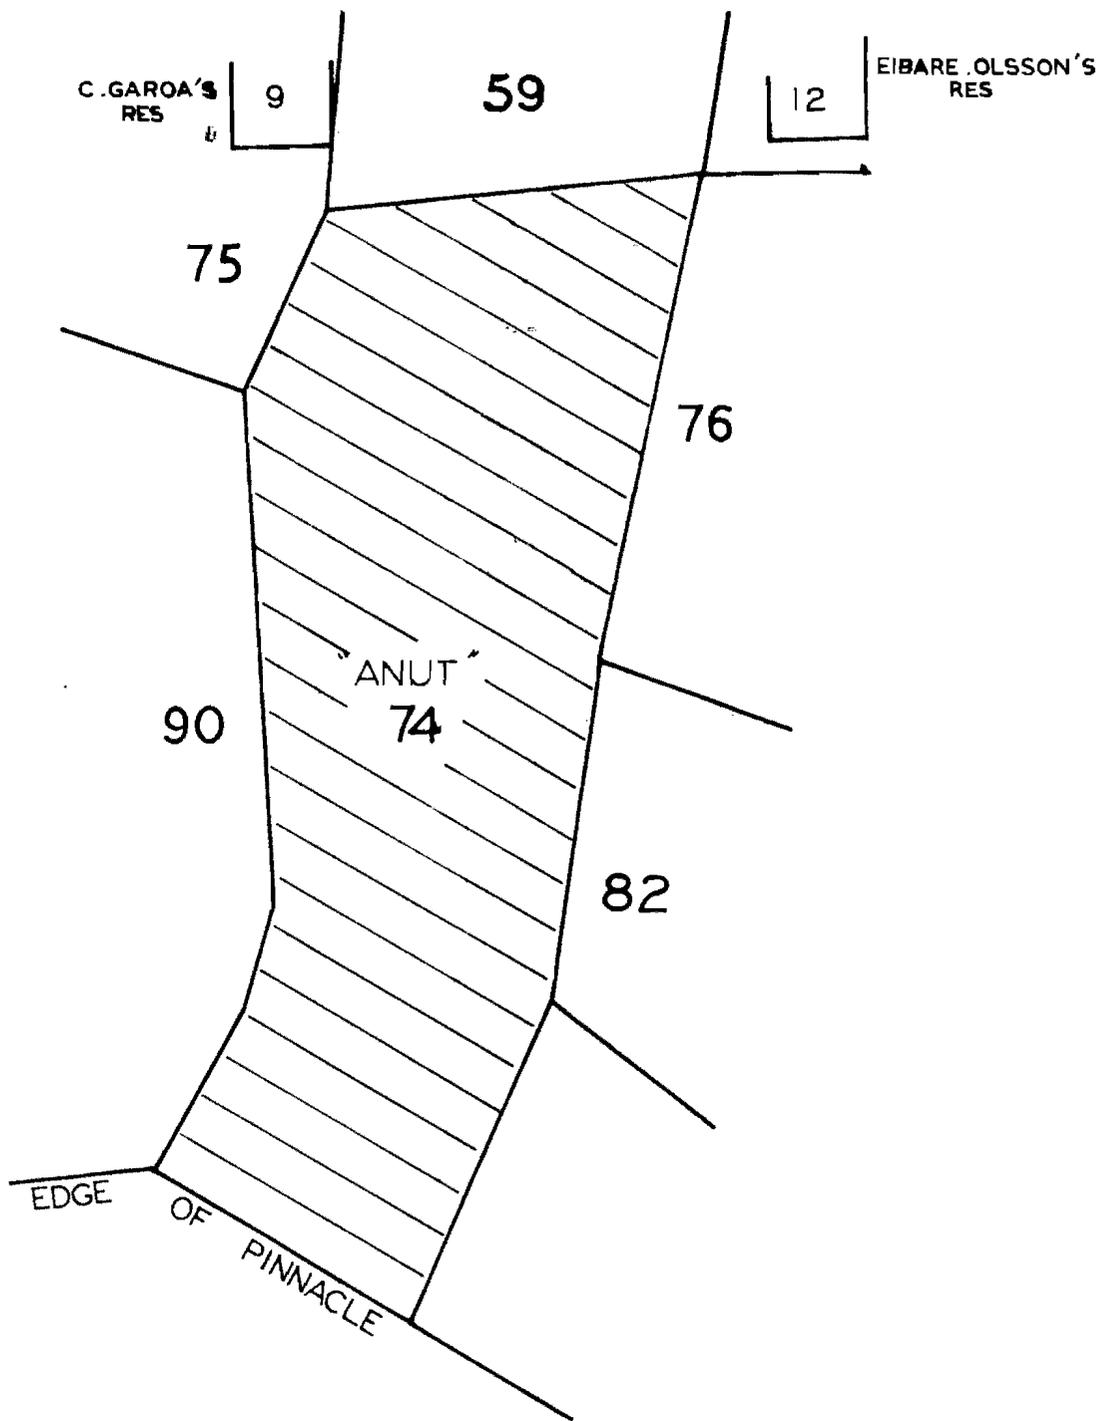

CLASSIFICATION OF LAND


BY VIRTUE of the powers vested in me by SECTION 7 of the LANDS ACT 1976, I HEREBY classify the land shown hatched on the plan herein as NON-PHOSPHATE BEARING.

Ferdinand
(KENAS AROI)

A/MINISTER

FOR ISLAND DEVELOPMENT AND INDUSTRY.

DISTRICT OF ANETAN
SCALE 1:50'

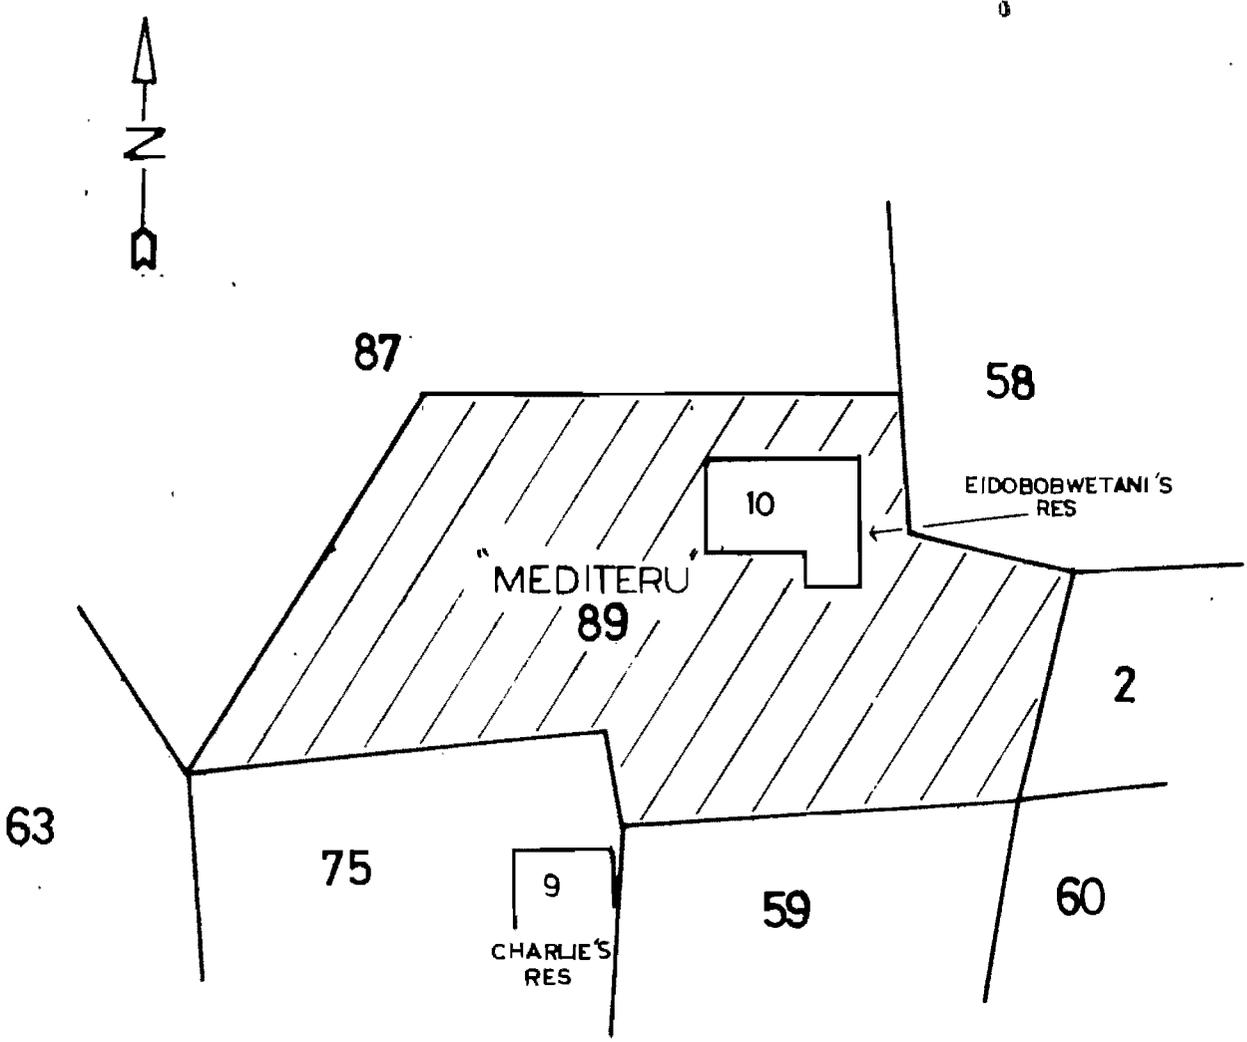

CLASSIFICATION OF LAND


BY VIRTUE of the powers in me by SECTION 7 of
the LANDS ACT 1976, I HEREBY classify the land shown
hatched on the plan herein as NON-PHOSPHATE BEARING.


(KENAS AROI)

A/MINISTER


FOR ISLAND DEVELOPMENT AND INDUSTRY.

DISTRICT OF IJUW
SCALE 1:50'

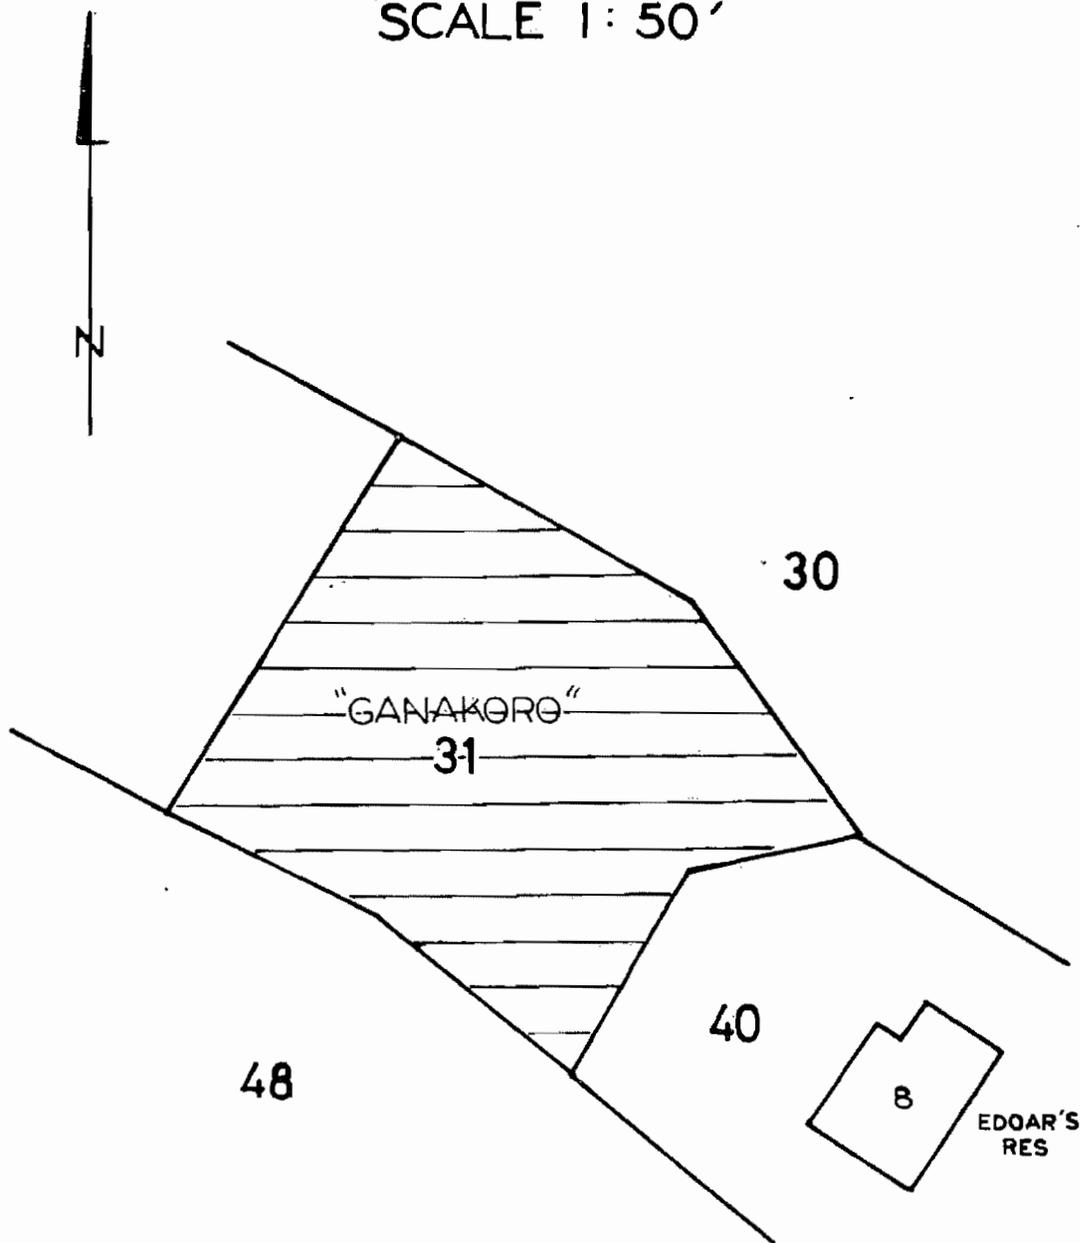

CLASSIFICATION OF LAND

BY VIRTUE of the powers vested in me by SECTION 7 of the LANDS ACT 1976, I HEREBY classify the land shown hatched on the plan hereir as NON-PHOSPHATE BEARING

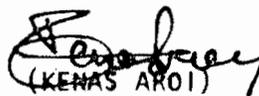
(KENAS AROI)

A/MINISTER


FOR ISLAND DEVELOPMENT AND INDUSTRY.

DISTRICT OF MENENG
SCALE 1:50'



CLASSIFICATION OF LAND

BY VIRTUE of the powers vested in me by SECTION 7 of the LANDS ACT 1976, I HEREBY classify the land shown hatched on the plan hereunder as NON-PHOSPHATE BEARING.

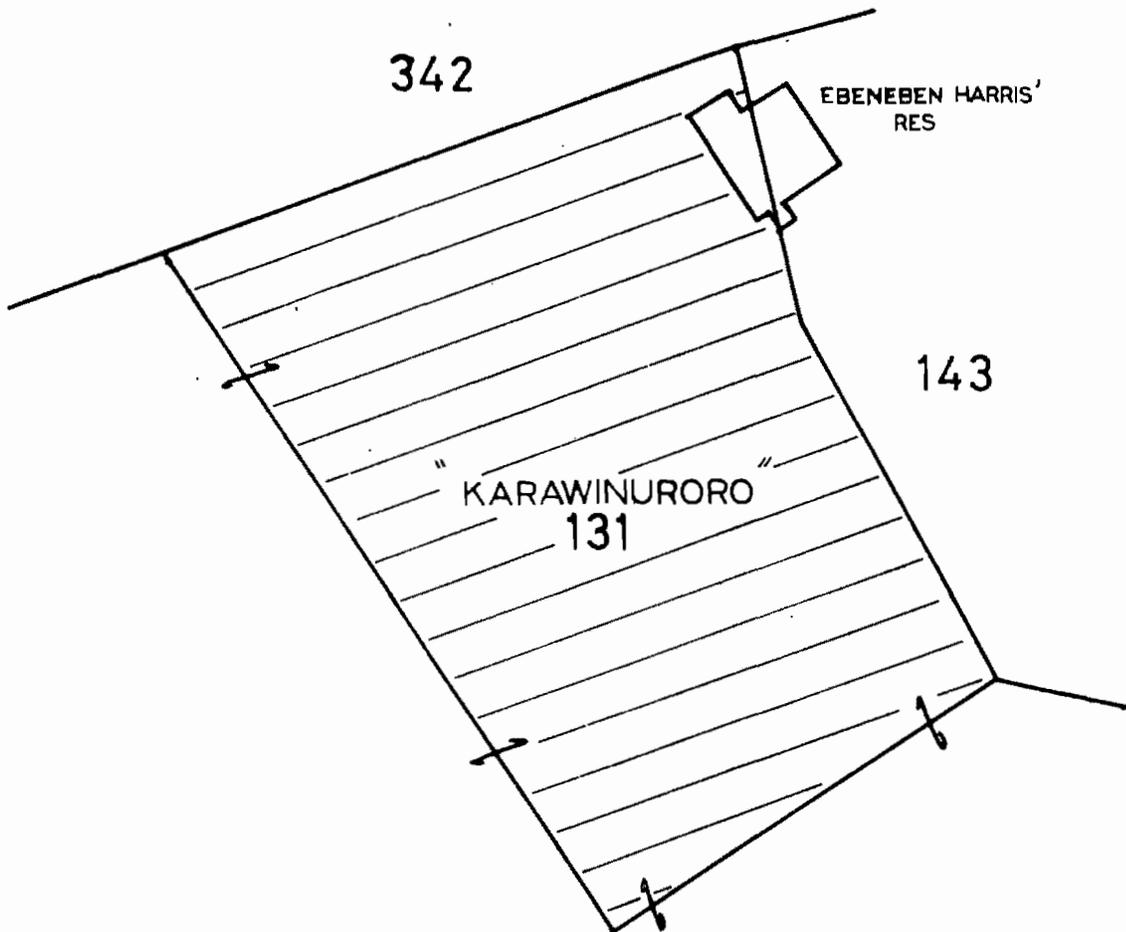


Hammer Derobert
(HAMMER DEROBURT)
MINISTER

FOR ISLAND DEVELOPMENT AND INDUSTRY

CLASSIFICATION OF LAND

BY VIRTUE of the powers vested in me by SECTION 7 of the LANDS ACT 1976, I HEREBY classify the land shown hatched on the plan hereunder as NON-PHOSPHATE BEARING.


DISTRICT OF NIBOK
SCALE 1:500

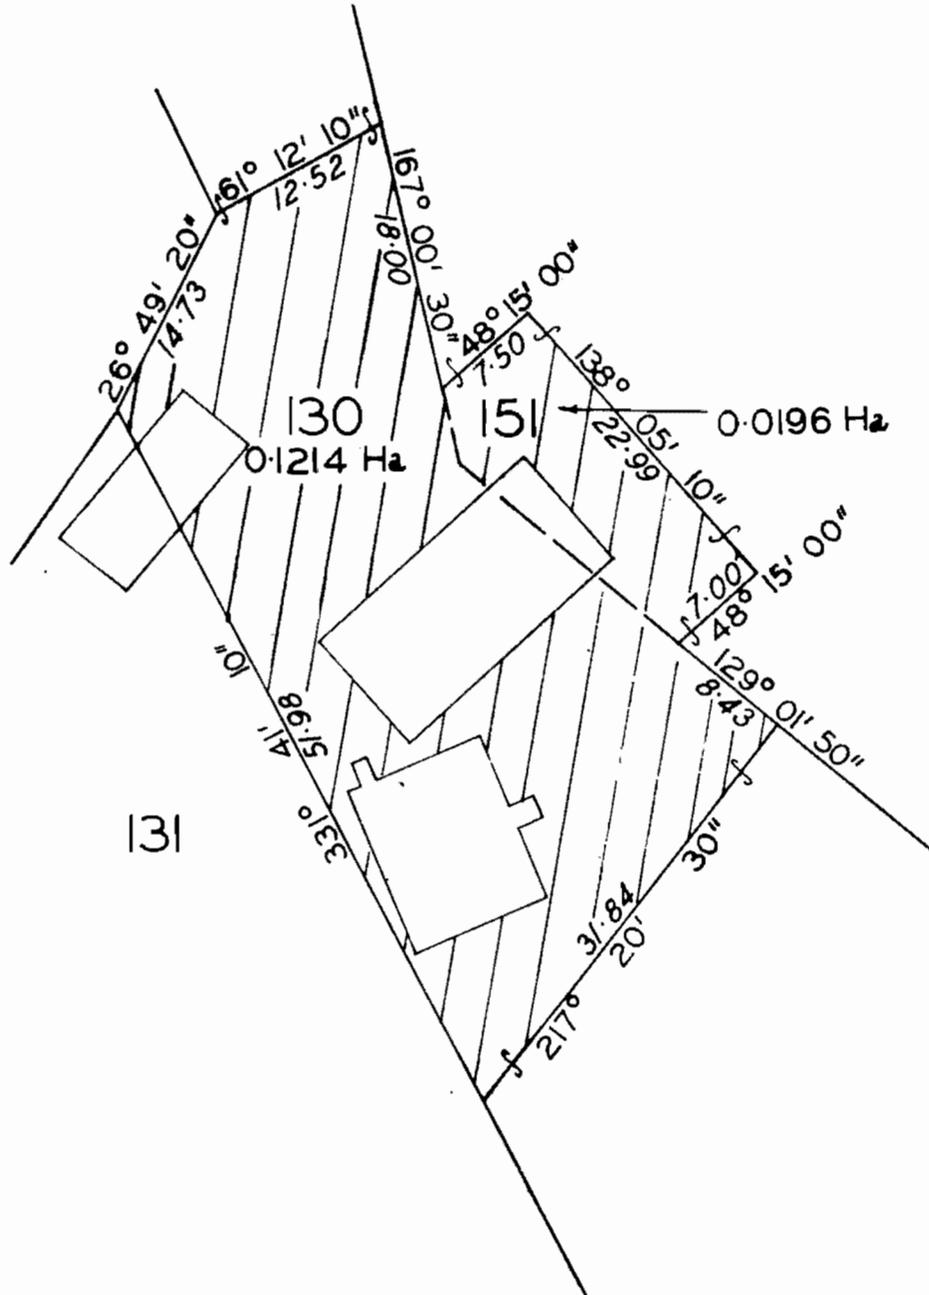

(KENAS ARO)
A/MINISTER

FOR ISLAND DEVELOPMENT AND INDUSTRY

DISTRICT OF UABOE
SCALE 1 : 50'

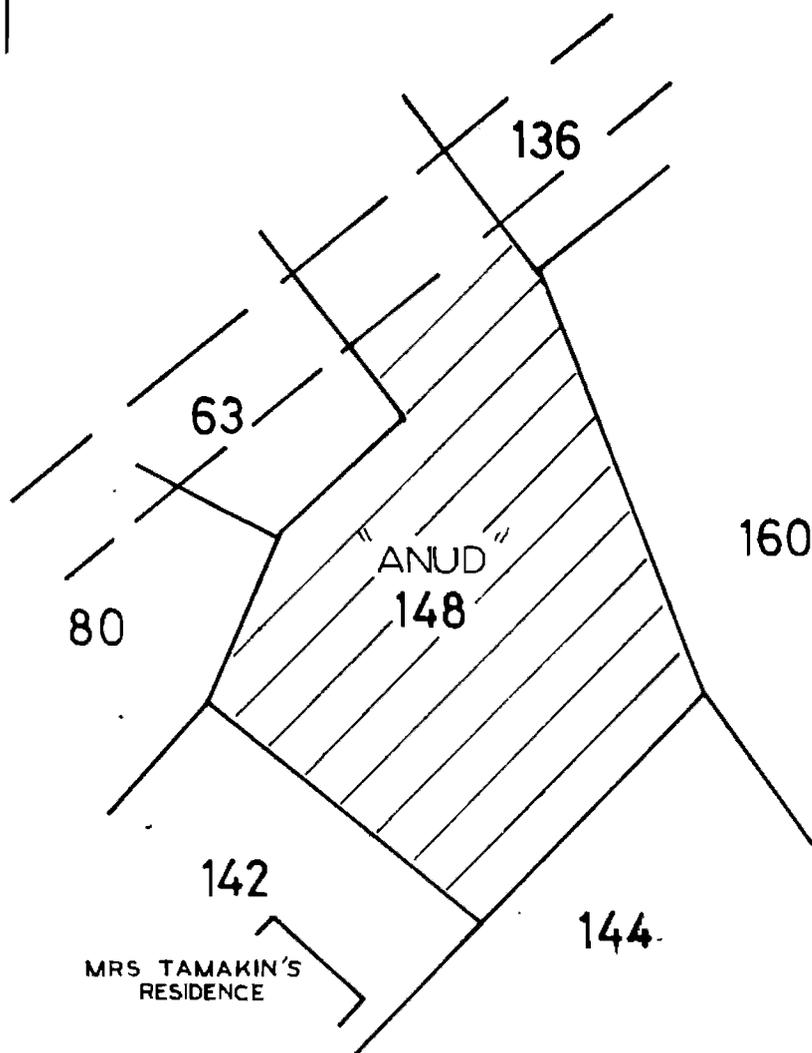

CLASSIFICATION OF LAND

BY VIRTUE of the powers vested in me by SECTION 7 of the LANDS ACT 1976, I HEREBY classify the land shown hatched on the plan herein as NON-PHOSPHATE BEARING



(KENAS AROI)
A/MINISTER

FOR ISLAND DEVELOPMENT AND INDUSTRY

DISTRICT OF ANIBARE
SCALE 1:50'



ATONGANGEN'S
RES

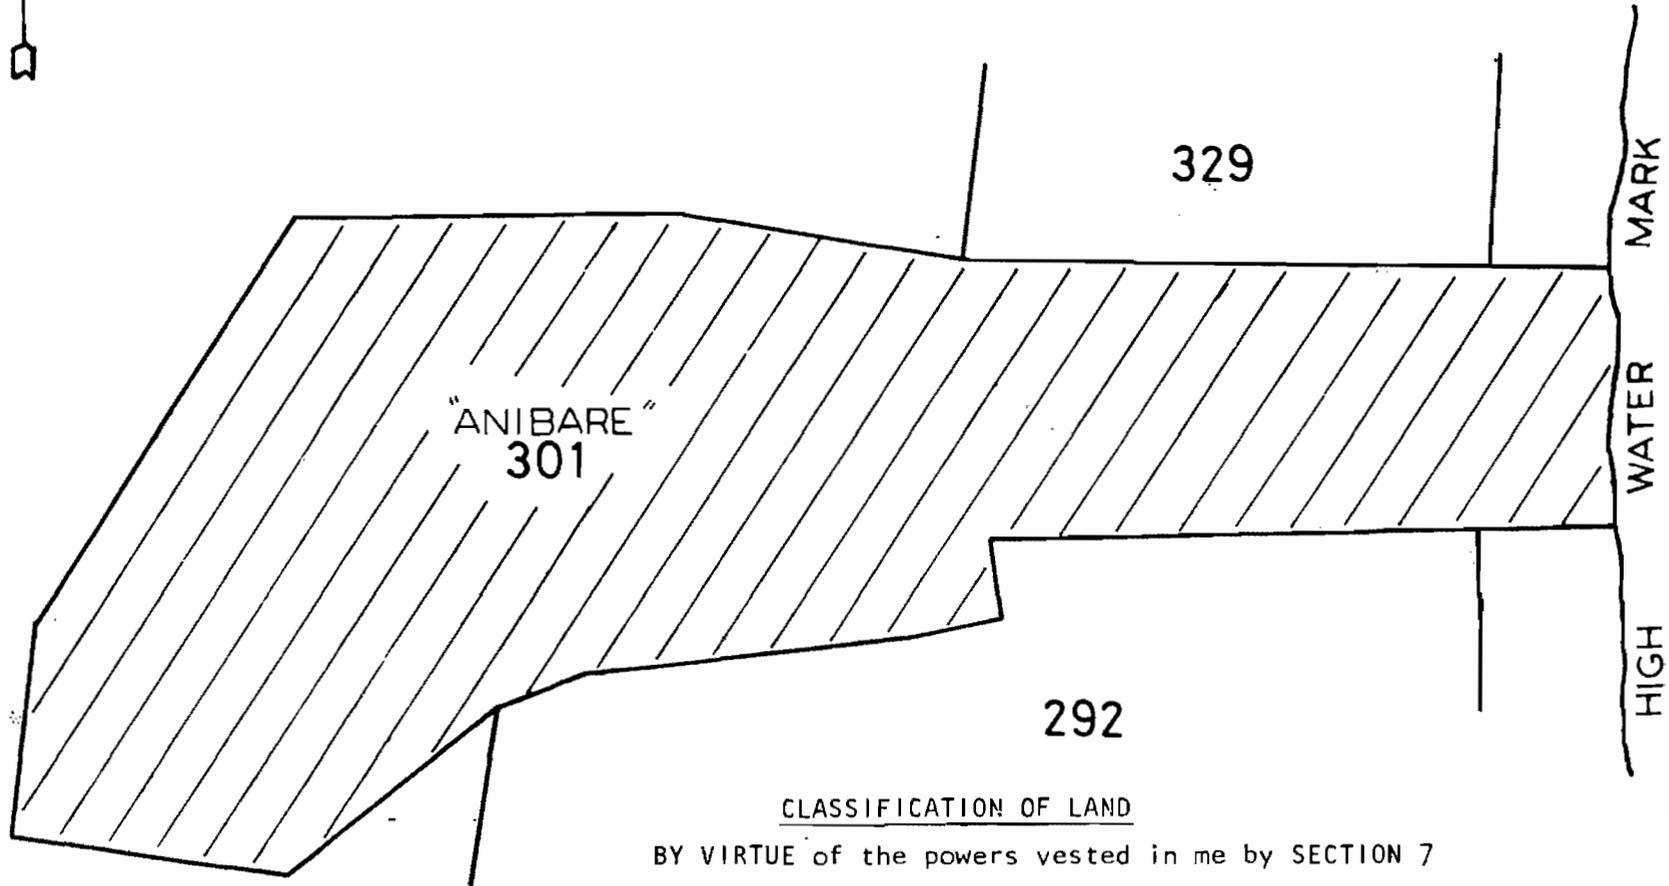

CLASSIFICATION OF LAND



BY VIRTUE of the powers vested in me by SECTION 7
of the LANDS ACT 1976, I HEREBY classify the land
shown hatched on the plan herein as NON-PHOSPHATE BEARING.

Kenas Aroi
(KENAS AROI)

●/MINISTER

FOR ISLAND DEVELOPMENT AND INDUSTRY.

DISTRICT OF BAITI
SCALE 1:50'

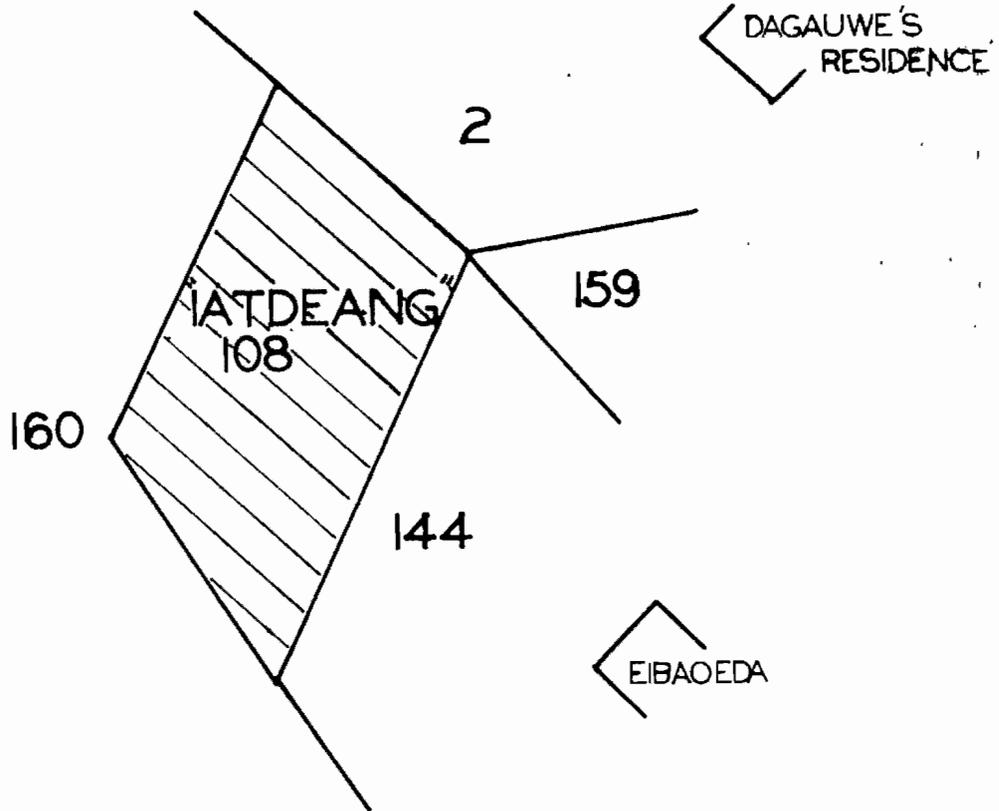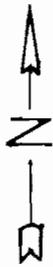

CLASSIFICATION OF LAND

BY VIRTUE of the powers vested in me by SECTION 7 of the LANDS ACT 1976, I HEREBY classify the land shown hatched on the plan herein as NON-PHOSPHATE BEARING.



(KENAS AROI)
A/MINISTER

FOR ISLAND DEVELOPMENT AND INDUSTRY

DISTRICT OF ANETAN
SCALE 1 : 50'

CLASSIFICATION OF LAND


BY VIRTUE of the powers vested in me by SECTION 7 of the LANDS ACT 1976, I HEREBY classify the land shown hatched on the plan herein as NON-PHOSPHATE BEARING

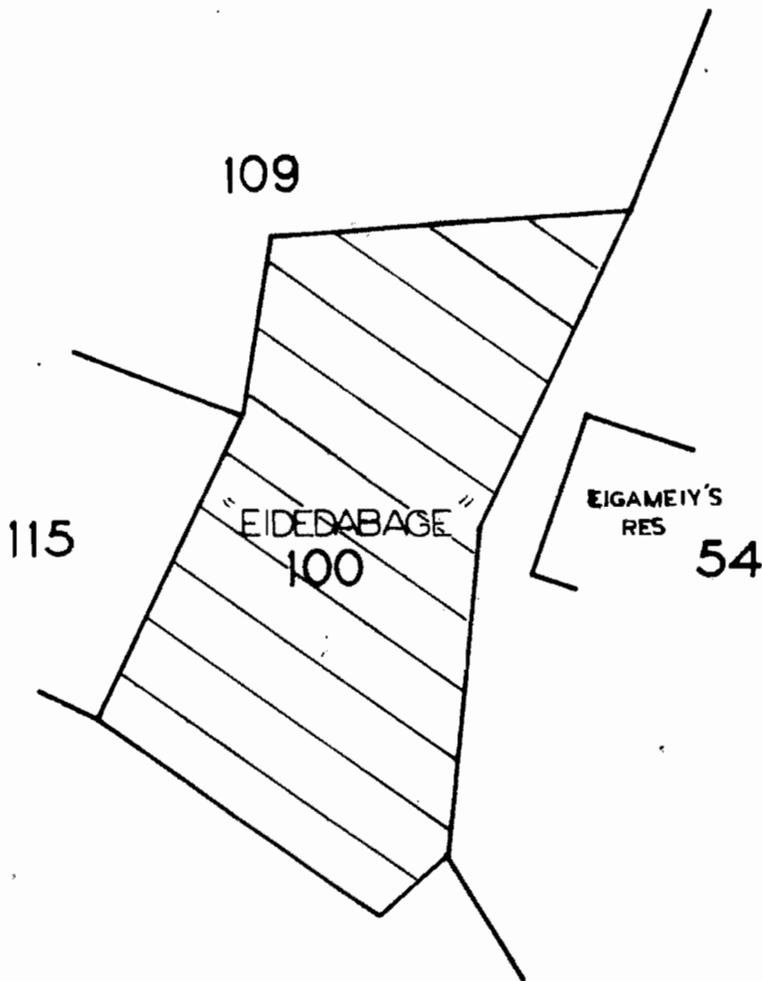


(KENAS AROI)
A/MINISTER


FOR ISLAND DEVELOPMENT AND INDUSTRY

DISTRICT OF ANIBARE

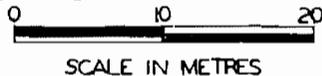

CLASSIFICATION OF LAND

BY VIRTUE of the powers vested in me by SECTION 7 of the LANDS ACT 1976, I HEREBY classify the land shown herein as NON-PHOSPHATE BEARING.

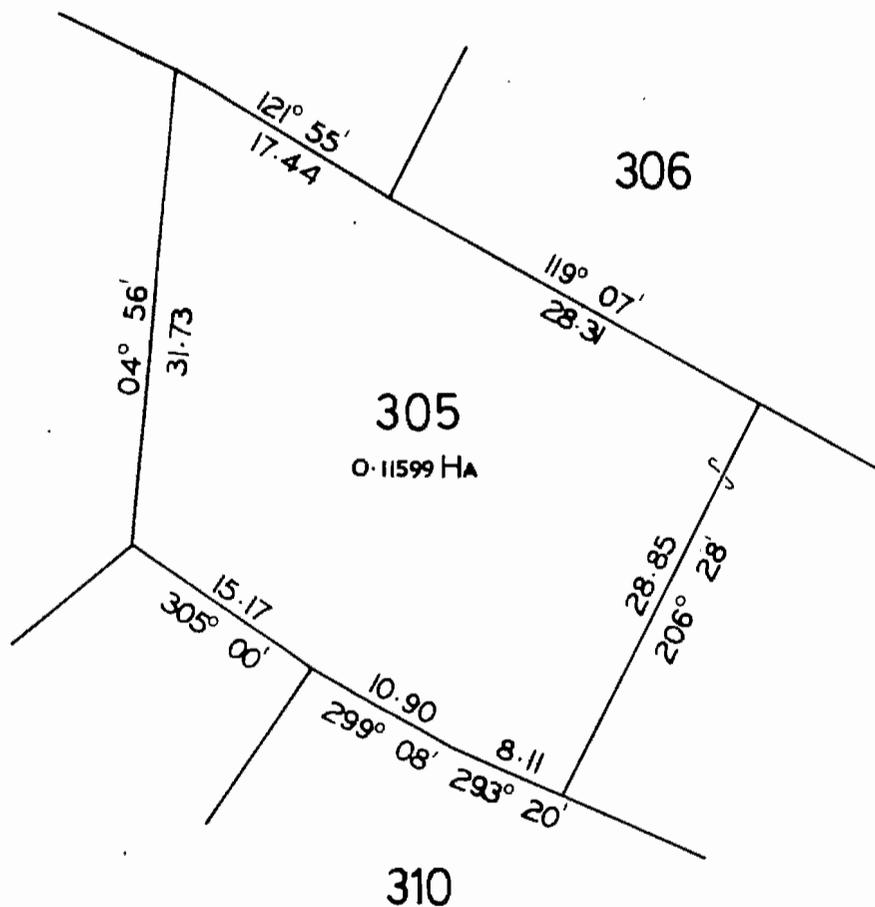

(KENAS AROI)
A/MINISTER

FOR ISLAND DEVELOPMENT AND INDUSTRY

DISTRICT OF MENENG
SCALE 1:50'

CLASSIFICATION OF LAND

BY VIRTUE of the powers vested in me by SECTION 7 of
of the LANDS ACT 1976, I HEREBY classify the land shown
hatched on the plan hereunder as NON-PHOSPHATE BEARING.



James Robert
(HAMMER DEROGATION)
MINISTER

FOR ISLAND DEVELOPMENT AND INDUSTRY

356

192


357

"ATAI"
375



H. JEREMIAH'S
RES

187

192

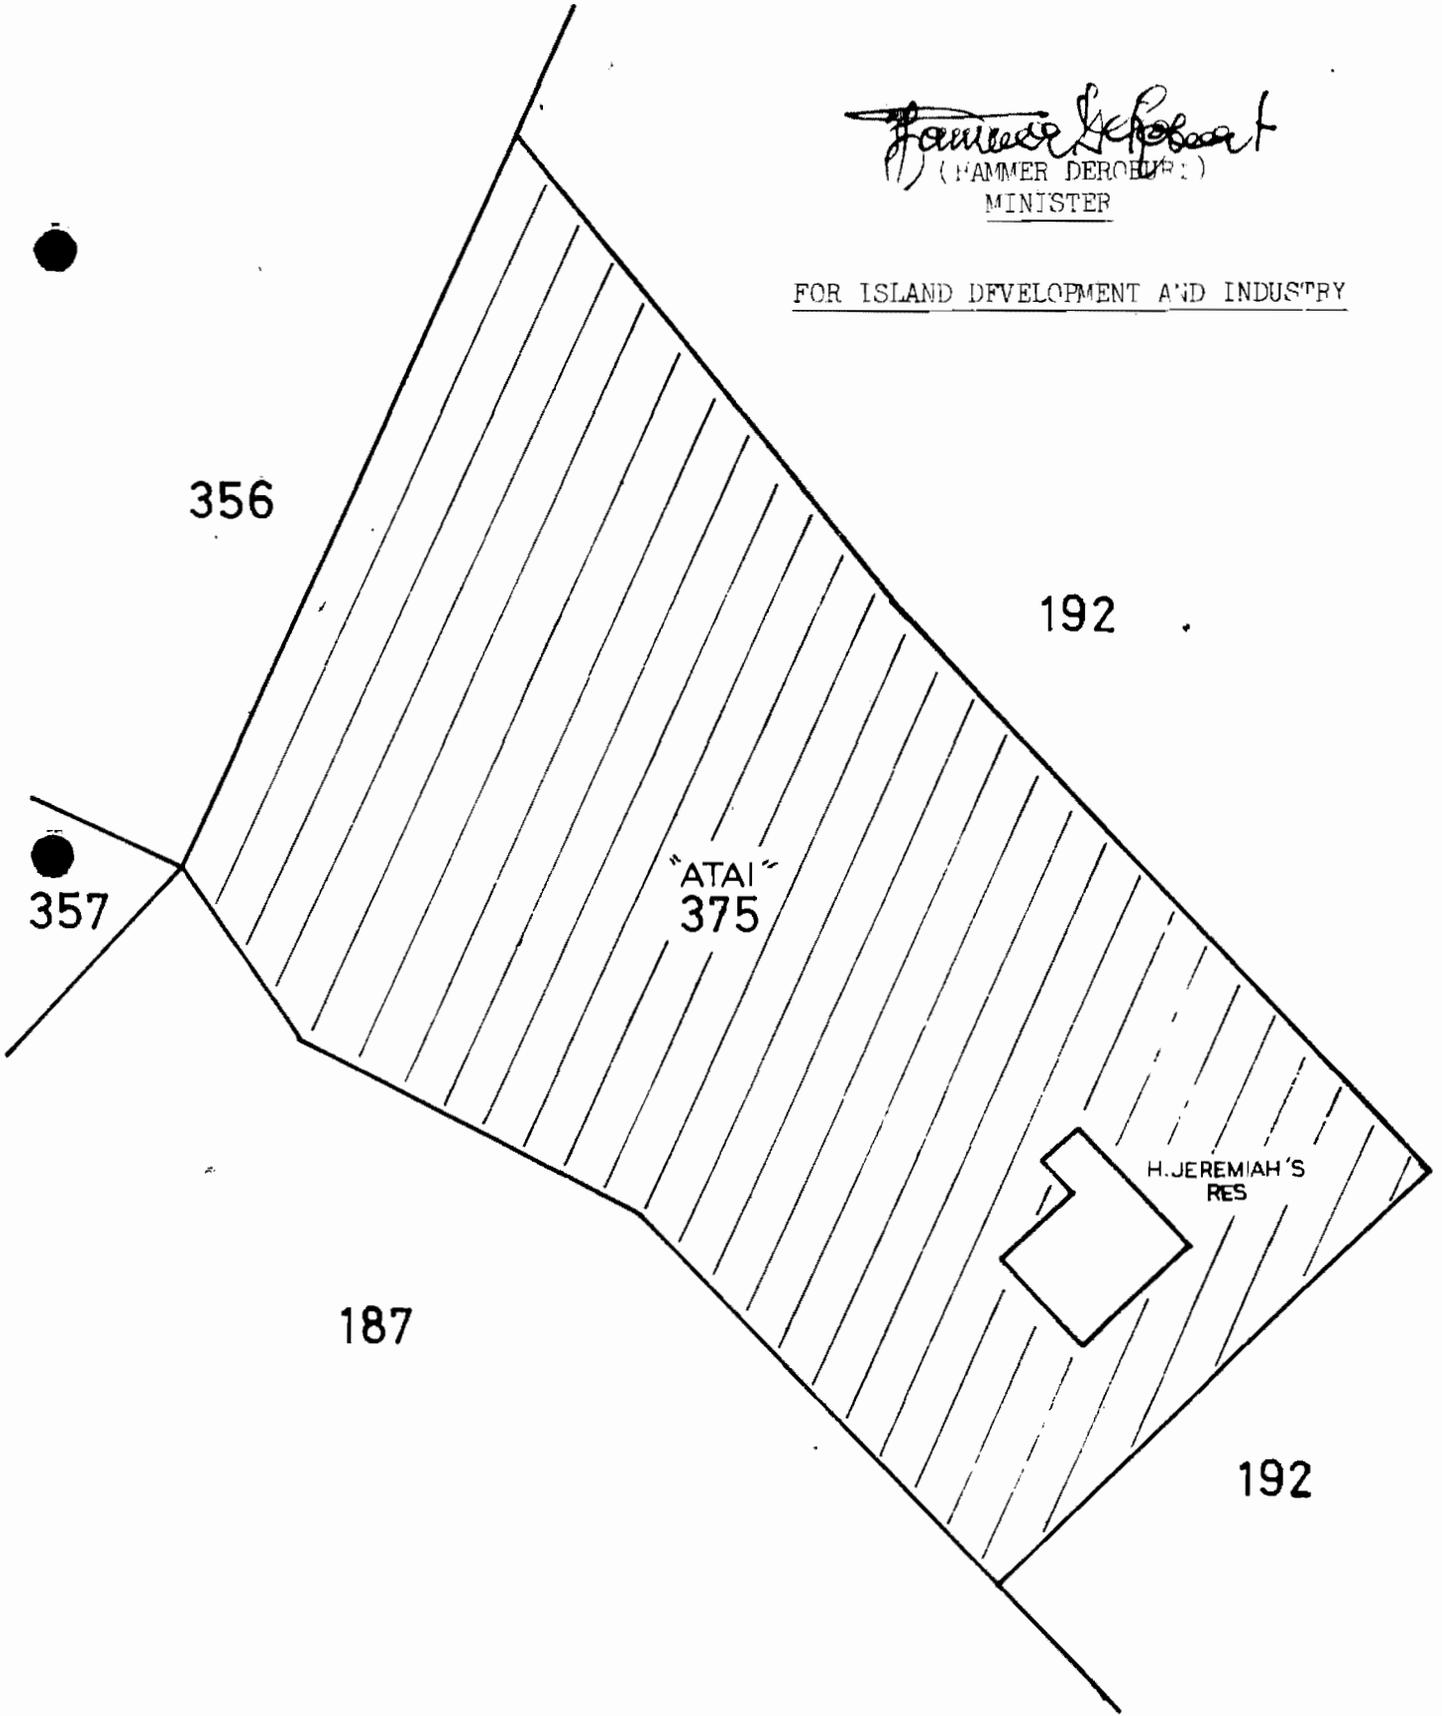

DISTRICT OF MENENG
SCALE 1:50'

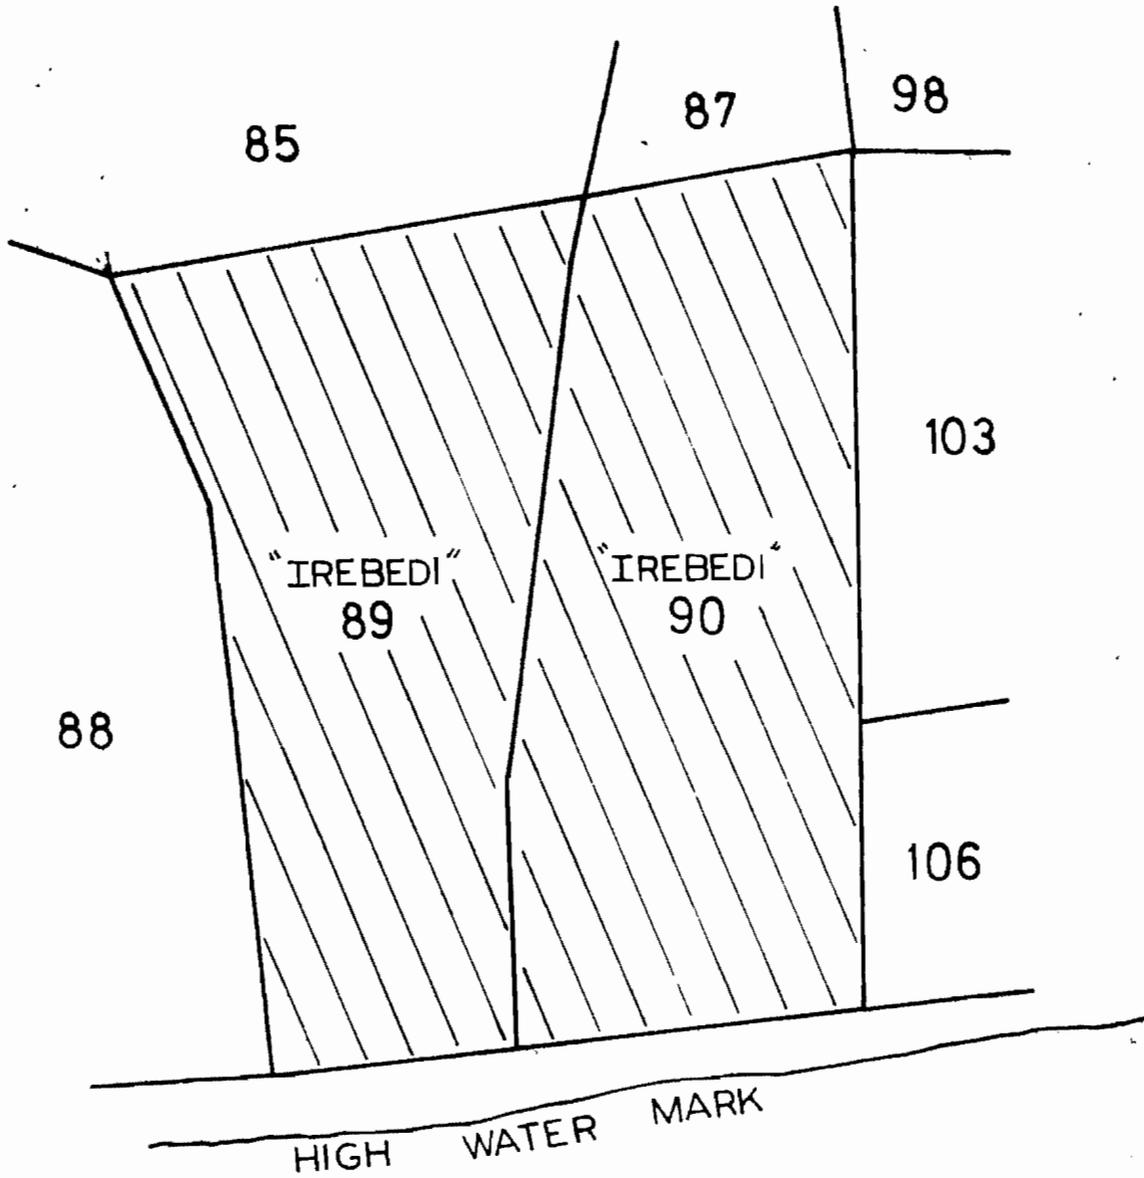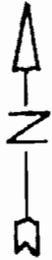

CLASSIFICATION OF LAND



BY VIRTUE of the powers vested in me by SECTION 7
of the LANDS ACT 1976, I HEREBY classify the land
shown hatched on the plan herein as NON-PHOSPHATE
BEARING.


(KENAS AROT)

A/MINISTER

FOR ISLAND DEVELOPMENT & INDUSTRY

DISTRICT OF YAREN
SCALE 1:50'

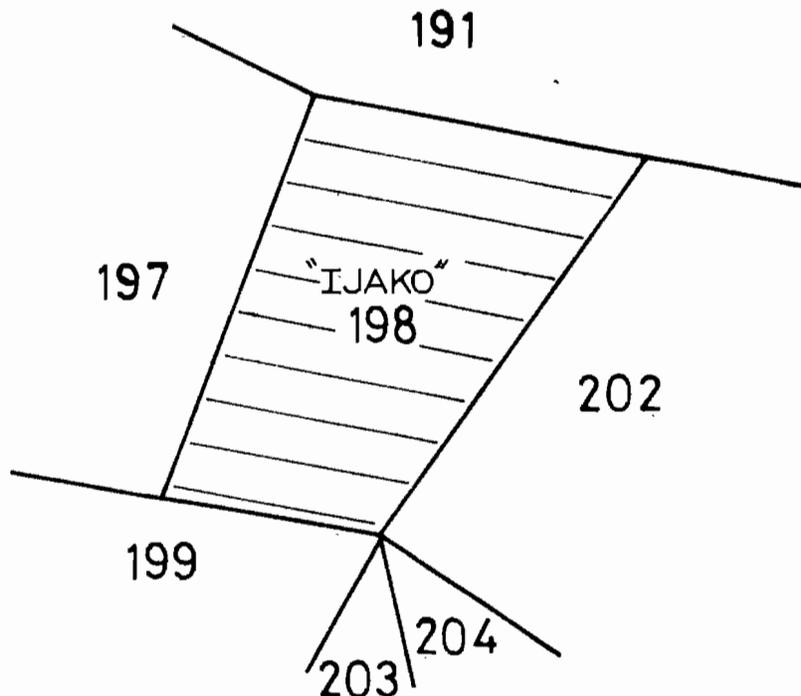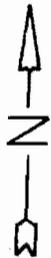

CLASSIFICATION OF LAND

BY VIRTUE of the powers vested in me by SECTION 7
of the LANDS ACT 1976, I HEREBY classify the land
shown hatched on the plan herein as NON-PHOSPHATE
BEARING.


(KENAS. AROT)


A/MINISTER

FOR ISLAND DEVELOPMENT AND INDUSTRY.

DISTRICT OF YAREN
SCALE 1:50'

CLASSIFICATION OF LAND


BY VIRTUE of the powers vested in me by SECTION 7 of
the LANDS ACT 1976, I HEREBY classify the land shown
hatched on the plan hereunder as NON-PHOSPHATE BEARING

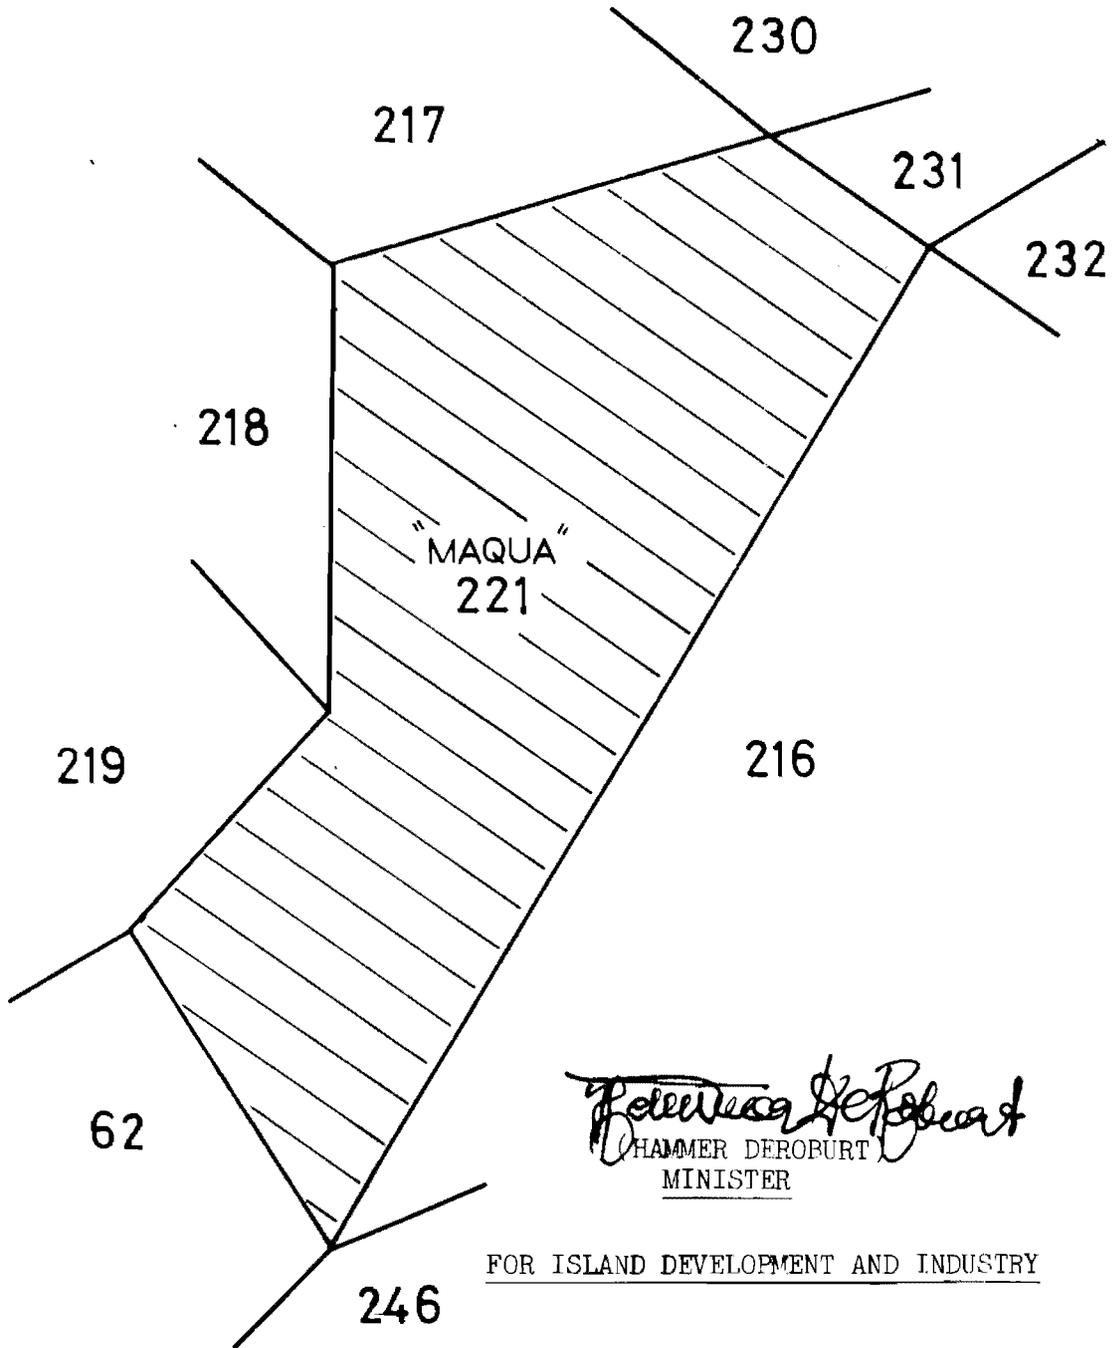

Hammer Deroburt
HAMMER DEROBURT
MINISTER


FOR ISLAND DEVELOPMENT AND INDUSTRY

DISTRICT OF EWA

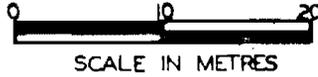

CLASSIFICATION OF LAND


BY VIRTUE of the powers vested in me by SECTION 7 of the LANDS ACT 1976, I HEREBY classify the land shown herein as NON-PHOSPHATE BEARING.

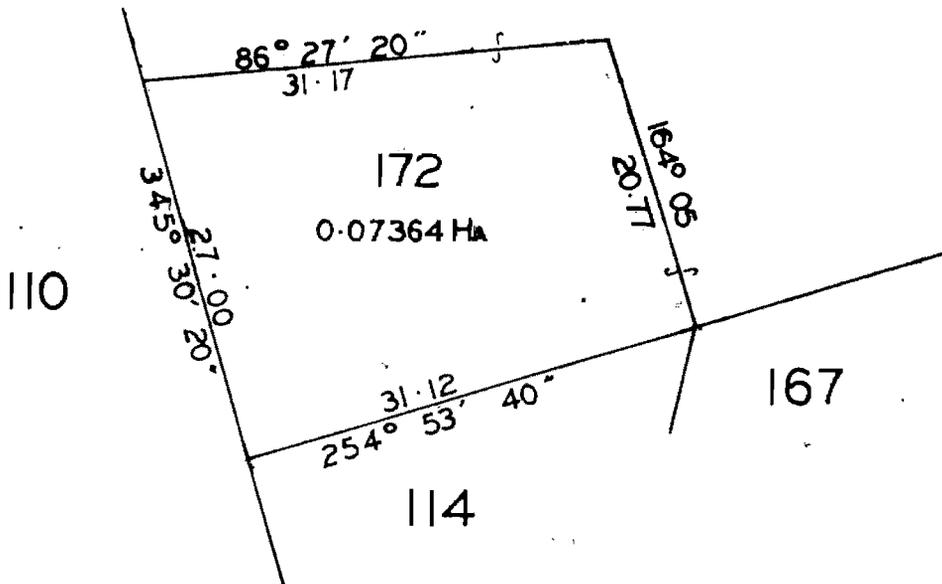

(KENAS AROI)
A/MINISTER


FOR ISLAND DEVELOPMENT AND INDUSTRY.

DISTRICT OF EWA
SCALE 1:50'

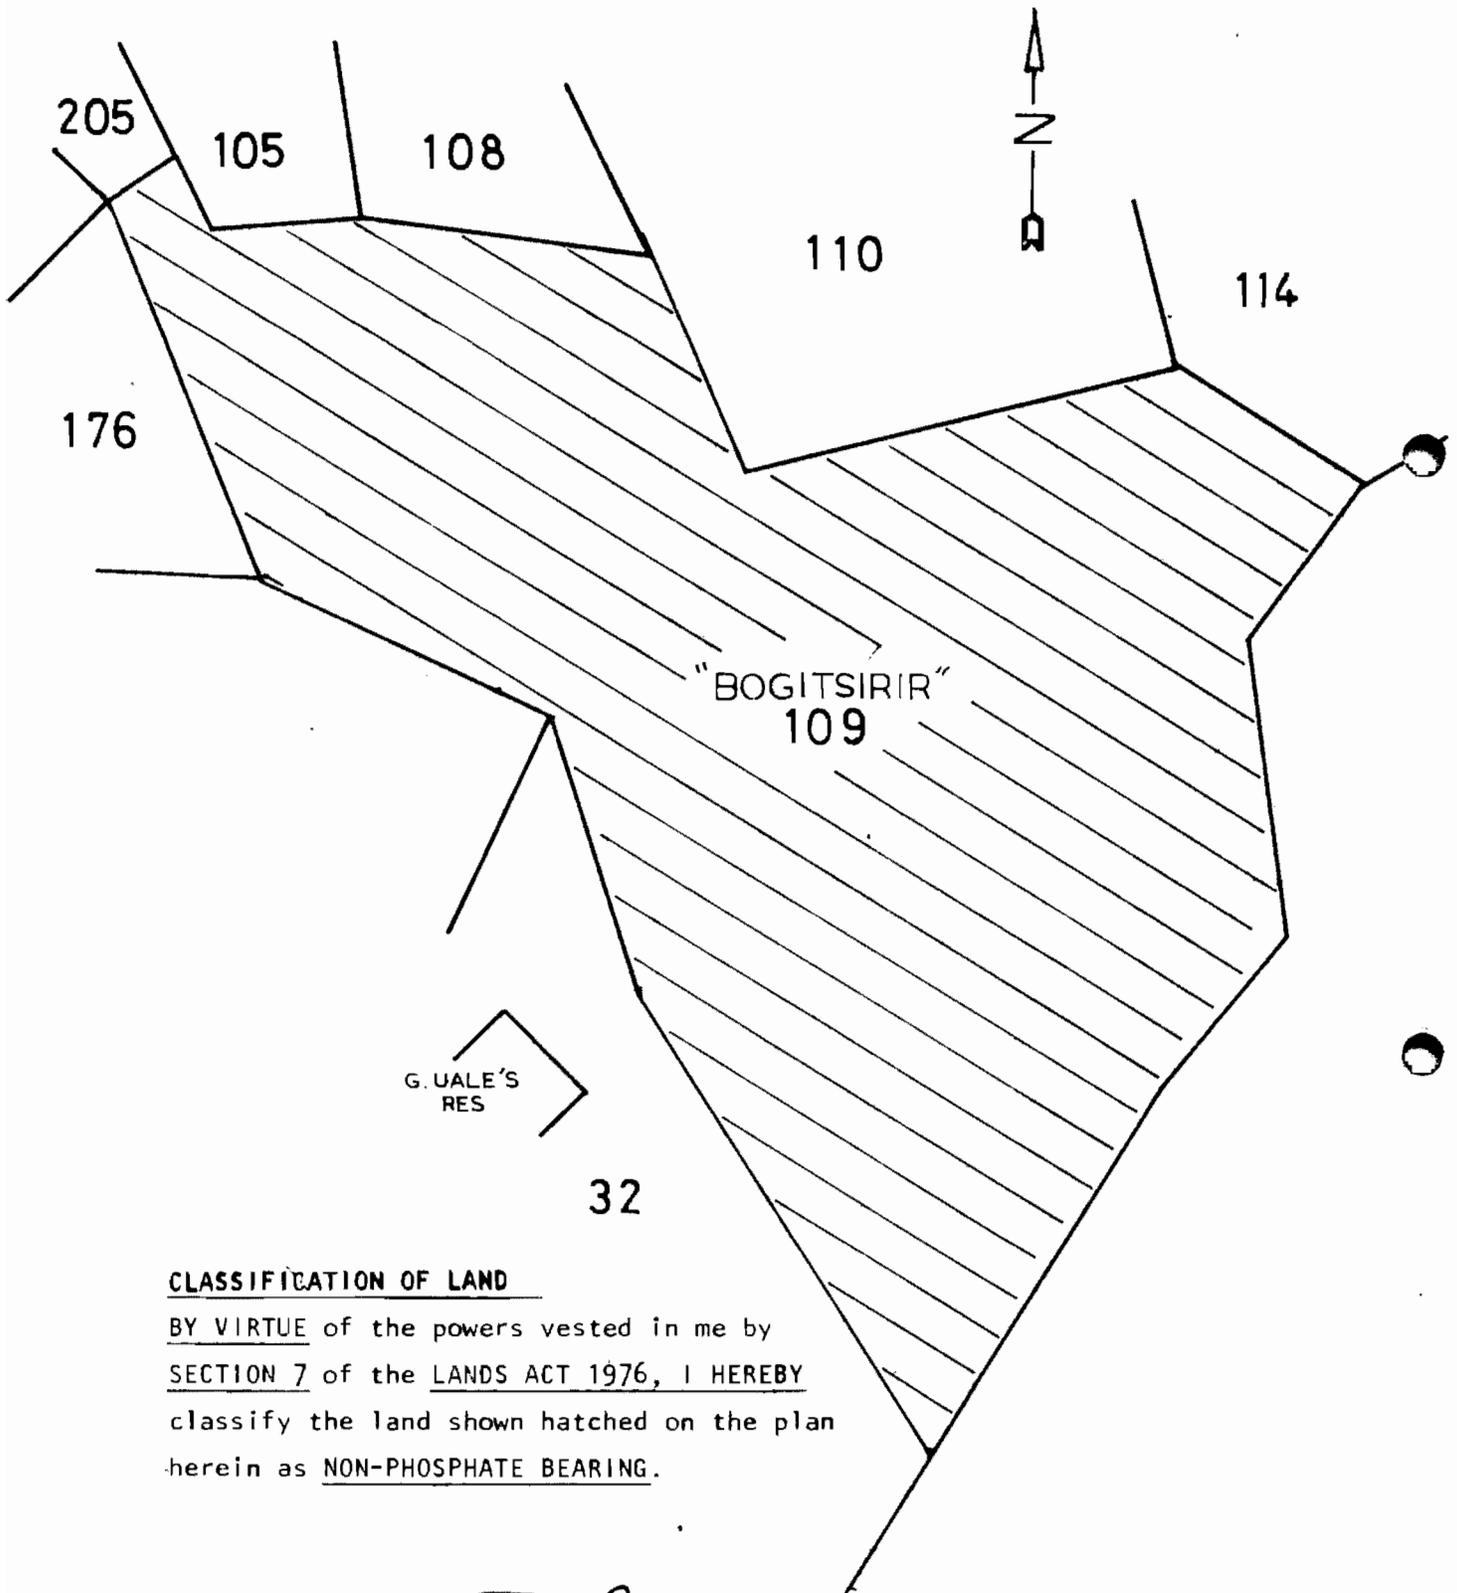

CLASSIFICATION OF LAND

BY VIRTUE of the powers vested in me by
SECTION 7 of the LANDS ACT 1976, I HEREBY
classify the land shown hatched on the plan
herein as NON-PHOSPHATE BEARING.

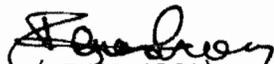
(KENAS AROI)

A/MINISTER

FOR ISLAND DEVELOPMENT AND INDUSTRY.

DISTRICT OF BOE
SCALE 1:500

CLASSIFICATION OF LAND


BY VIRTUE of the powers vested in me by SECTION 7 of
the LANDS ACT 1976, I HEREBY classify the land shown
hatched on the plan hereunder as NON-PHOSPHATE BEARING



Hammer Deroburt

(HAMMER DEROBURT)
MINISTER

FOR ISLAND DEVELOPMENT & INDUSTRY


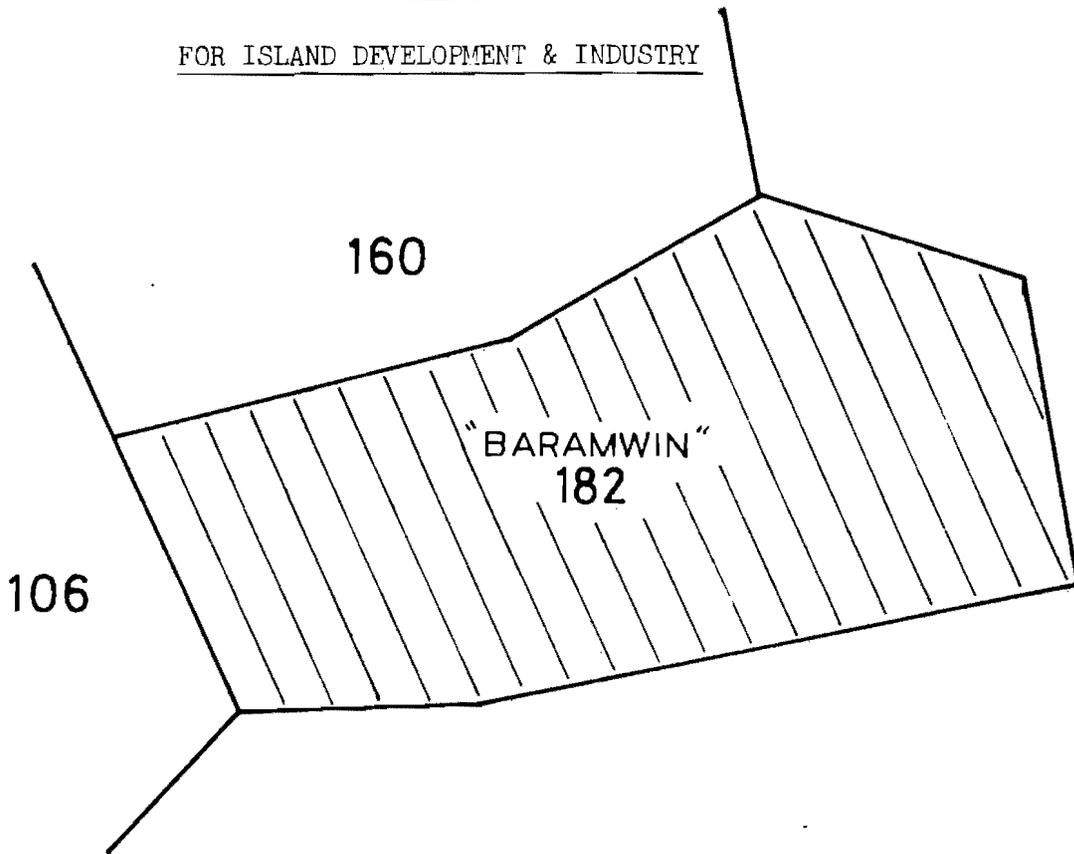


DISTRICT OF BOE



CLASSIFICATION OF LAND


BY VIRTUE of the powers vested in me by SECTION 7 of the LANDS ACT 1976, I HEREBY classify the land shown herein as NON-PHOSPHATE BEARING.

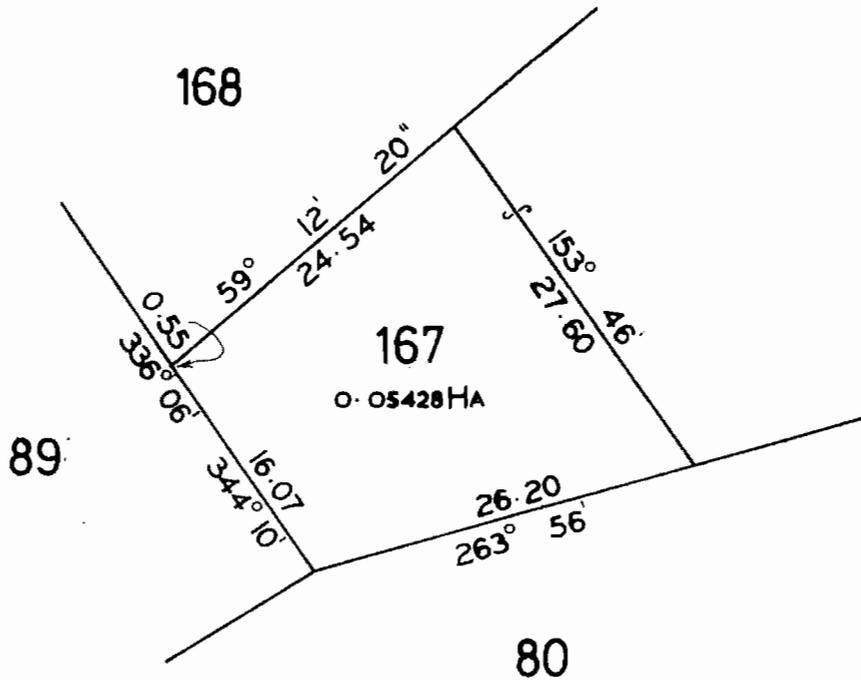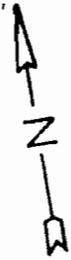

(KENAS AROI)
A/MINISTER


FOR ISLAND DEVELOPMENT AND INDUSTRY

DETAIL PLAN OF PORTION 133
DISTRICT OF BOE
Scale 1:500

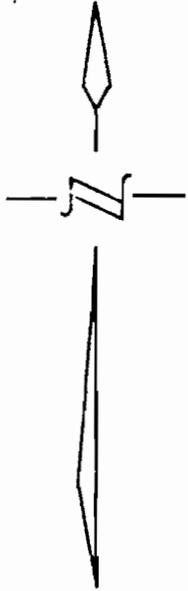

CLASSIFICATION OF LAND

BY VIRTUE of the powers vested in me by SECTION 7 of the LANDS ACT 1976, I HEREBY classify the land shown hatched on the plan herein as NON-PHOSPHATE BEARING.

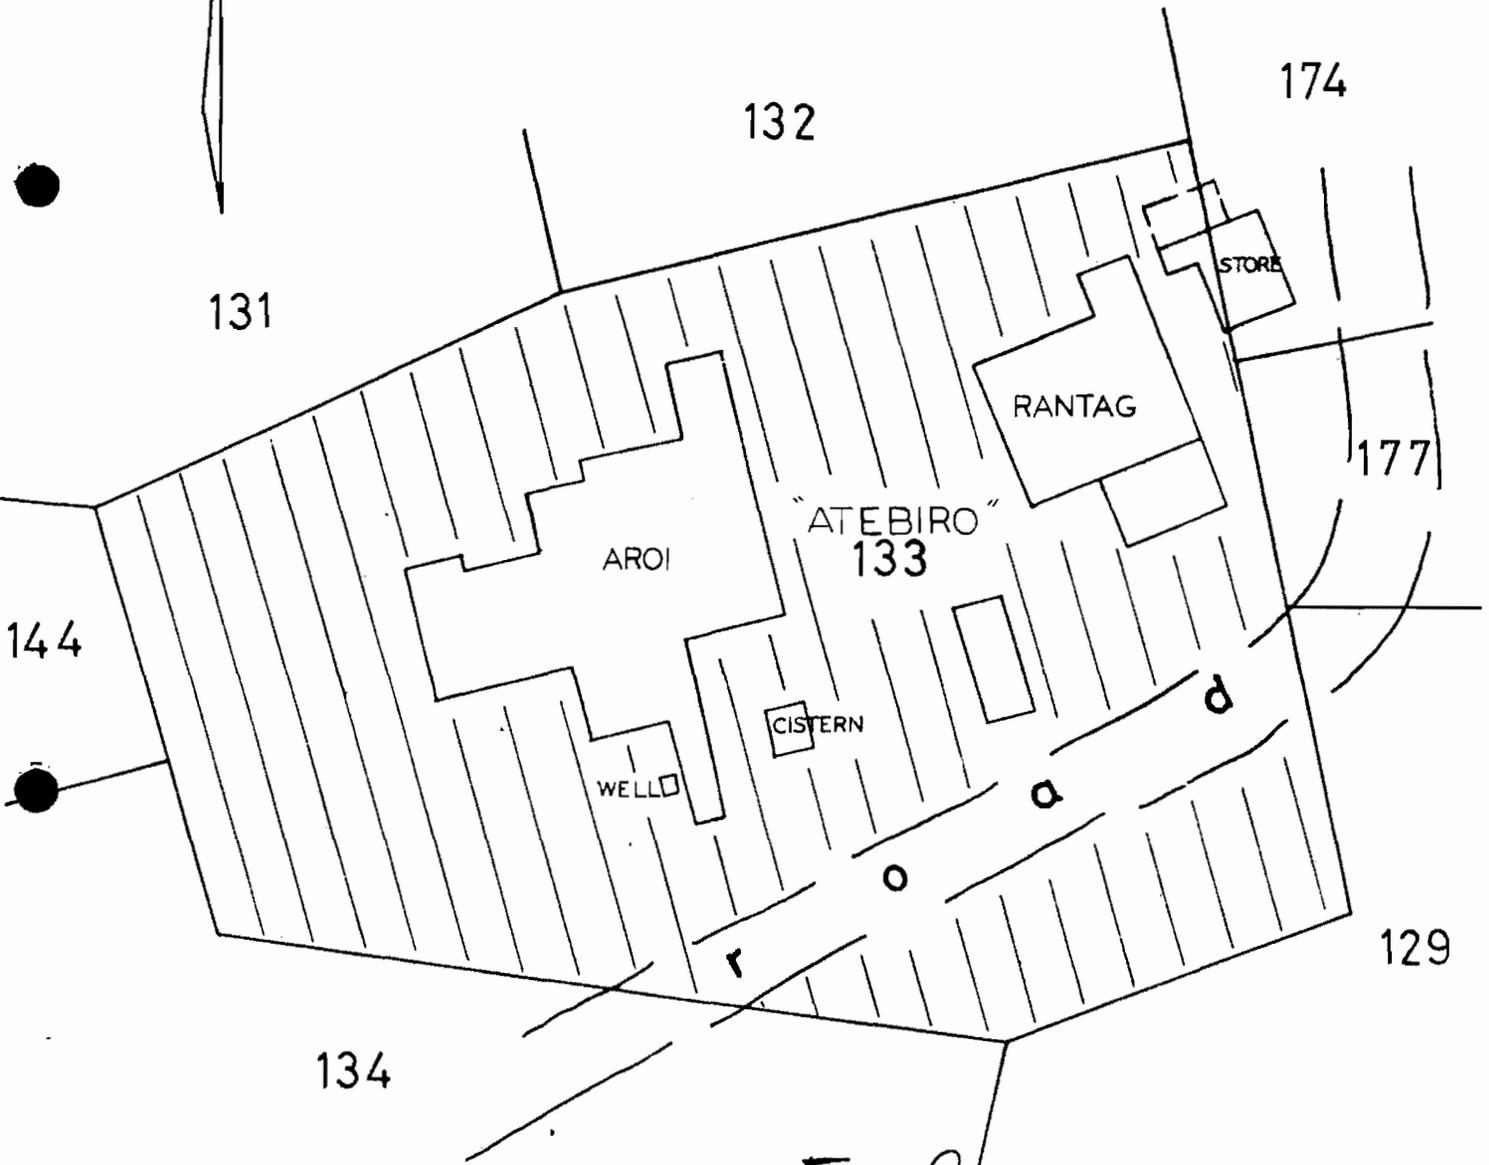

Kenas Aroi
(KENAS AROI)
A/MINISTER

FOR ISLAND DEVELOPMENT AND INDUSTRY

DISTRICT OF EWA
SCALE 1:50'

CLASSIFICATION OF LAND

BY VIRTUE of the powers vested in me by SECTION 7 of
the LANDS ACT 1976, I HEREBY classify the land shown
hatched on the plan hereunder as NON-PHOSPHATE FERTILE.

James S. Roberts
(HAMILTON AIRPORT)
MINISTER

FOR ISLAND DEVELOPMENT AND PROTECTION

